



AARK
RESIDENCES

FLOOR PLANS

OVERALL PLAN

TYPICAL FLOOR


- ONE BEDROOM
- TWO BEDROOM



POLO RESORT
VIEWS



COMMUNITY
VIEWS

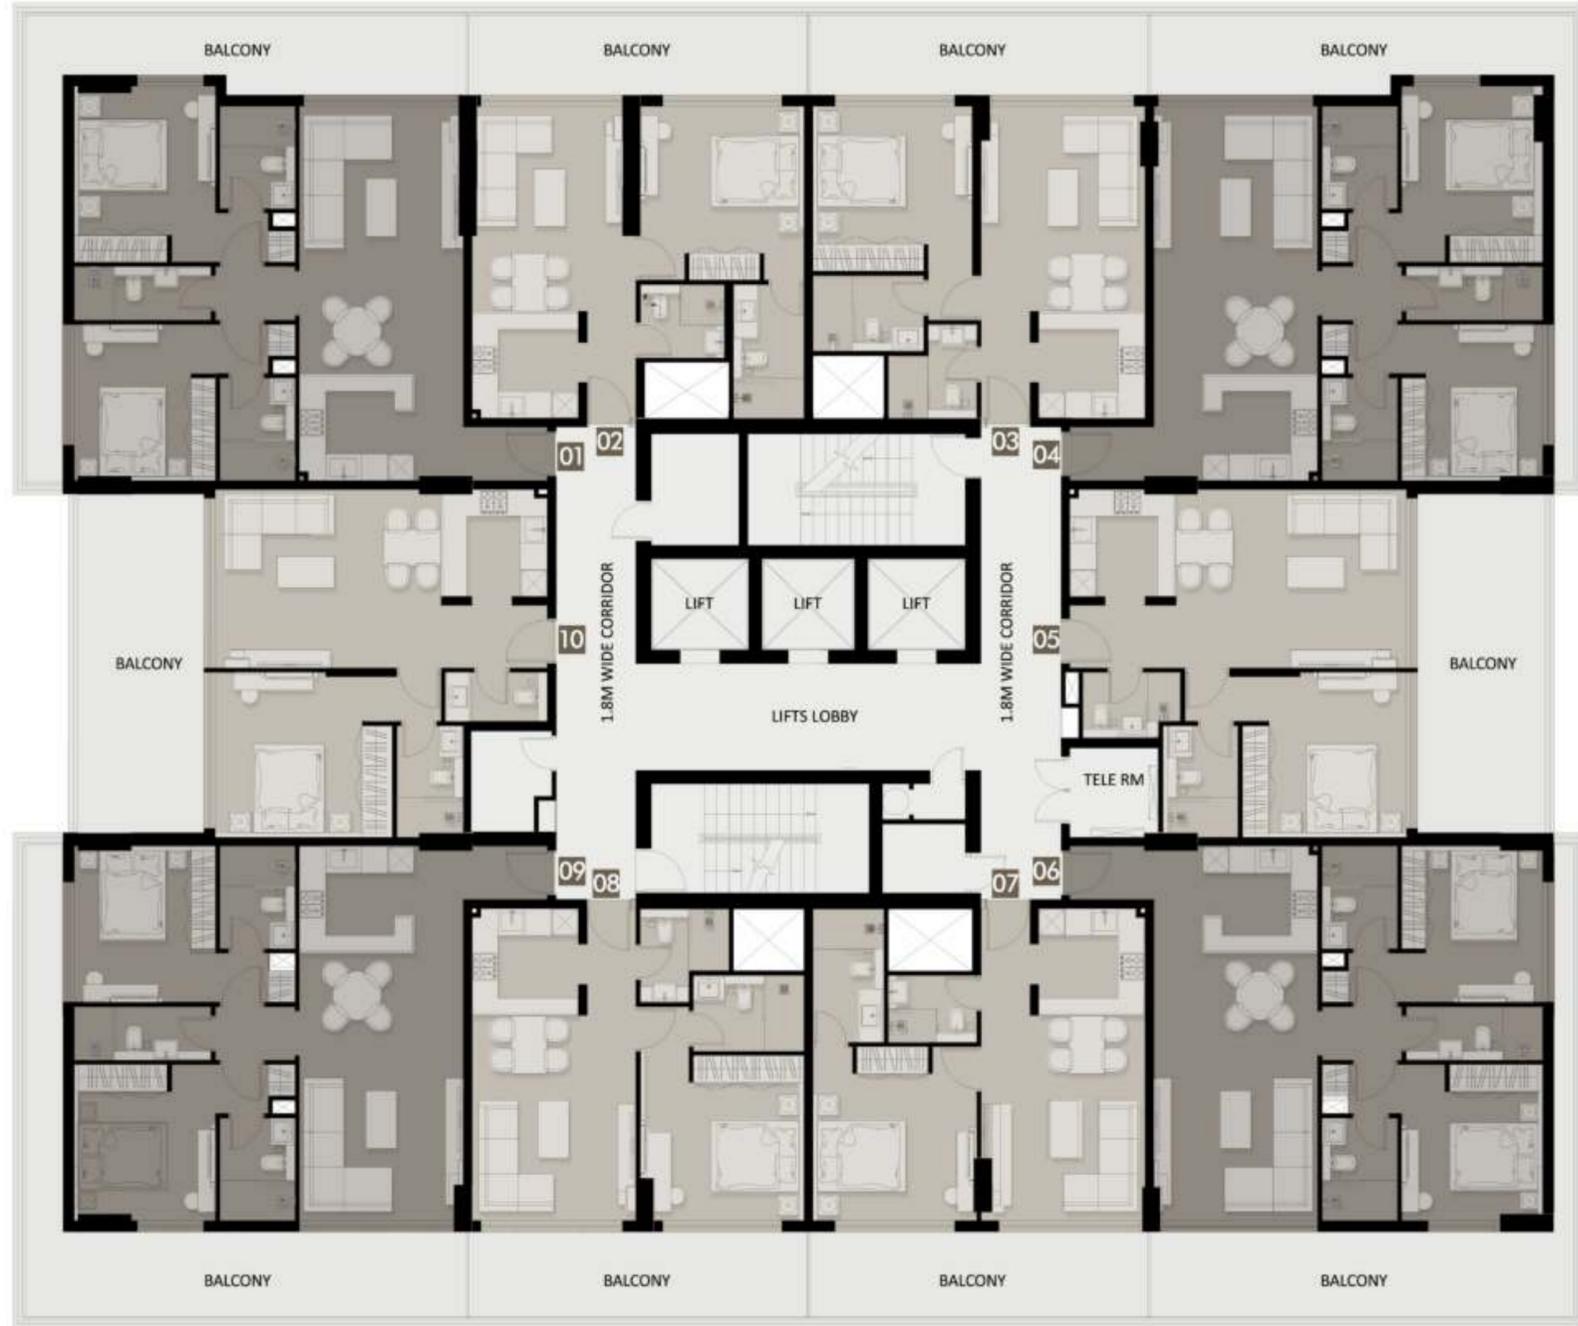

ACADEMY
VIEWS



PARK
VIEWS



TWO BEDROOM

SUITE AREA

877.58 SQ.FT

81.53 SQ.M

BALCONY AREA

367.69 SQ.FT

34.16 SQ.M

TOTAL AREA

1245.28 SQ.FT

115.69 SQ.M



1. All dimensions are in imperial and metric, and measured from finish to finish excluding construction tolerances. 2. All materials, dimensions, and drawings are approximate only. 3. Information is subject to change without notice, at developer's absolute discretion. 4. Actual area may vary from the stated area. 5. Drawings not to scale. 6. All images used are for illustrative purposes only and do not represent the actual size, features, specifications, fittings, and furnishings. 7. The developer reserves the right to make revisions / alterations, at it's absolute discretion, without any liability whatsoever.



ONE BEDROOM



SUITE AREA

568.66 SQ.FT

52.83 SQ.M

BALCONY AREA

203.11 SQ.FT

18.87 SQ.M

TOTAL AREA

771.77 SQ.FT

71.70 SQ.M



1. All dimensions are in imperial and metric, and measured from finish to finish excluding construction tolerances. 2. All materials, dimensions, and drawings are approximate only. 3. Information is subject to change without notice, at developer's absolute discretion. 4. Actual area may vary from the stated area. 5. Drawings not to scale. 6. All images used are for illustrative purposes only and do not represent the actual size, features, specifications, fittings, and furnishings. 7. The developer reserves the right to make revisions / alterations, at it's absolute discretion, without any liability whatsoever.



ONE BEDROOM



SUITE AREA

570.49 SQ.FT

53.00 SQ.M

BALCONY AREA

203.11 SQ.FT

18.87 SQ.M

TOTAL AREA

773.60 SQ.FT

71.87 SQ.M



1. All dimensions are in imperial and metric, and measured from finish to finish excluding construction tolerances. 2. All materials, dimensions, and drawings are approximate only. 3. Information is subject to change without notice, at developer's absolute discretion. 4. Actual area may vary from the stated area. 5. Drawings not to scale. 6. All images used are for illustrative purposes only and do not represent the actual size, features, specifications, fittings, and furnishings. 7. The developer reserves the right to make revisions / alterations, at it's absolute discretion, without any liability whatsoever.



TWO BEDROOM



SUITE AREA

877.58 SQ.FT

81.53 SQ.M

BALCONY AREA

319.69 SQ.FT

29.70 SQ.M

TOTAL AREA

1197.27 SQ.FT

111.23 SQ.M



1. All dimensions are in imperial and metric, and measured from finish to finish excluding construction tolerances. 2. All materials, dimensions, and drawings are approximate only. 3. Information is subject to change without notice, at developer's absolute discretion. 4. Actual area may vary from the stated area. 5. Drawings not to scale. 6. All images used are for illustrative purposes only and do not represent the actual size, features, specifications, fittings, and furnishings. 7. The developer reserves the right to make revisions / alterations, at it's absolute discretion, without any liability whatsoever.



ONE BEDROOM



SUITE AREA

614.73 SQ.FT

57.11 SQ.M

BALCONY AREA

270.82 SQ.FT

25.16 SQ.M

TOTAL AREA

885.55 SQ.FT

82.27 SQ.M



1. All dimensions are in imperial and metric, and measured from finish to finish excluding construction tolerances. 2. All materials, dimensions, and drawings are approximate only.
 3. Information is subject to change without notice, at developer's absolute discretion. 4. Actual area may vary from the stated area. 5. Drawings not to scale.
 6. All images used are for illustrative purposes only and do not represent the actual size, features, specifications, fittings, and furnishings.
 7. The developer reserves the right to make revisions / alterations, at it's absolute discretion, without any liability whatsoever.



TWO BEDROOM



SUITE AREA

860.90 SQ.FT

79.98 SQ.M

BALCONY AREA

315.81 SQ.FT

29.34 SQ.M

TOTAL AREA

1176.72 SQ.FT


109.32 SQ.M



1. All dimensions are in imperial and metric, and measured from finish to finish excluding construction tolerances. 2. All materials, dimensions, and drawings are approximate only. 3. Information is subject to change without notice, at developer's absolute discretion. 4. Actual area may vary from the stated area. 5. Drawings not to scale. 6. All images used are for illustrative purposes only and do not represent the actual size, features, specifications, fittings, and furnishings. 7. The developer reserves the right to make revisions / alterations, at it's absolute discretion, without any liability whatsoever.



ONE BEDROOM

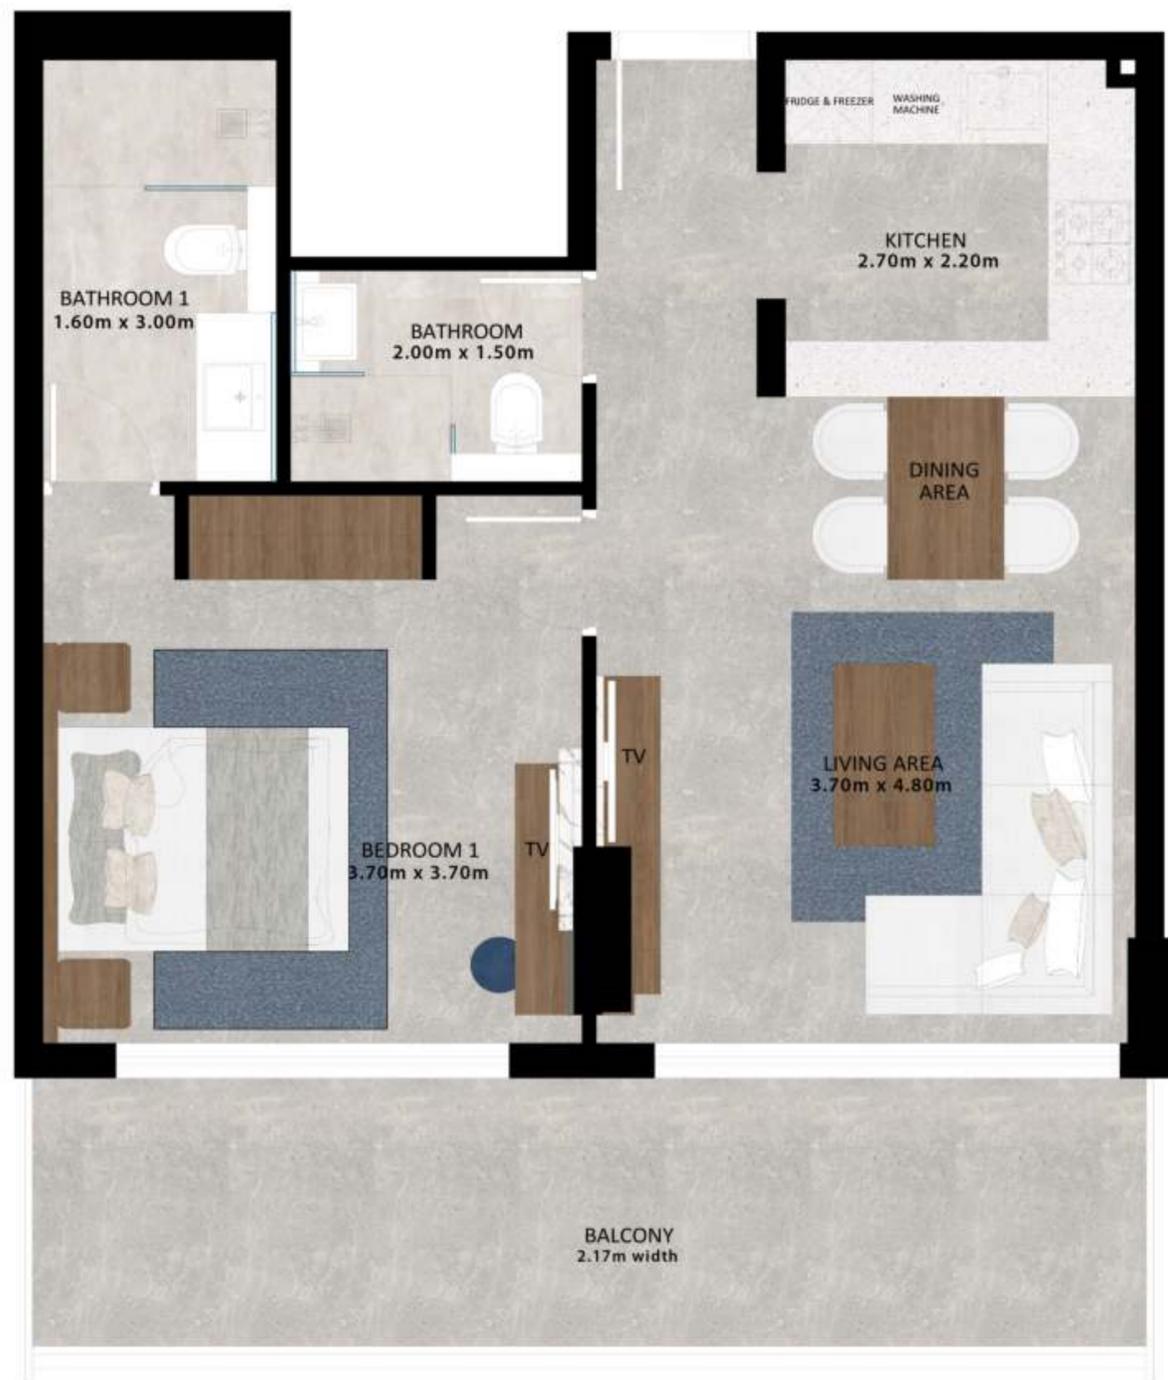

SUITE AREA

565.32 SQ.FT

52.52 SQ.M

BALCONY AREA

186.97 SQ.FT

17.37 SQ.M

TOTAL AREA

752.29 SQ.FT

69.89 SQ.M



1. All dimensions are in imperial and metric, and measured from finish to finish excluding construction tolerances. 2. All materials, dimensions, and drawings are approximate only. 3. Information is subject to change without notice, at developer's absolute discretion. 4. Actual area may vary from the stated area. 5. Drawings not to scale. 6. All images used are for illustrative purposes only and do not represent the actual size, features, specifications, fittings, and furnishings. 7. The developer reserves the right to make revisions / alterations, at its absolute discretion, without any liability whatsoever.



ONE BEDROOM



SUITE AREA

570.70 SQ.FT

53.02 SQ.M

BALCONY AREA

186.97 SQ.FT

17.37 SQ.M

TOTAL AREA

757.67 SQ.FT

70.39 SQ.M



1. All dimensions are in imperial and metric, and measured from finish to finish excluding construction tolerances. 2. All materials, dimensions, and drawings are approximate only. 3. Information is subject to change without notice, at developer's absolute discretion. 4. Actual area may vary from the stated area. 5. Drawings not to scale. 6. All images used are for illustrative purposes only and do not represent the actual size, features, specifications, fittings, and furnishings. 7. The developer reserves the right to make revisions / alterations, at it's absolute discretion, without any liability whatsoever.



TWO BEDROOM

SUITE AREA

863.91 SQ.FT

80.26 SQ.M

BALCONY AREA


362.96 SQ.FT

33.72 SQ.M

TOTAL AREA

1226.88 SQ.FT

113.98 SQ.M

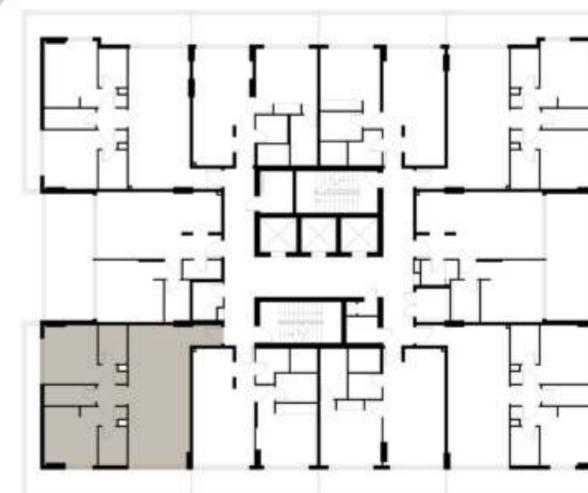

1. All dimensions are in imperial and metric, and measured from finish to finish excluding construction tolerances. 2. All materials, dimensions, and drawings are approximate only. 3. Information is subject to change without notice, at developer's absolute discretion. 4. Actual area may vary from the stated area. 5. Drawings not to scale. 6. All images used are for illustrative purposes only and do not represent the actual size, features, specifications, fittings, and furnishings. 7. The developer reserves the right to make revisions / alterations, at its absolute discretion, without any liability whatsoever.

ONE BEDROOM



SUITE AREA

608.16 SQ.FT

56.50 SQ.M

BALCONY AREA


266.94 SQ.FT

24.80 SQ.M

TOTAL AREA

875.11 SQ.FT

81.30 SQ.M

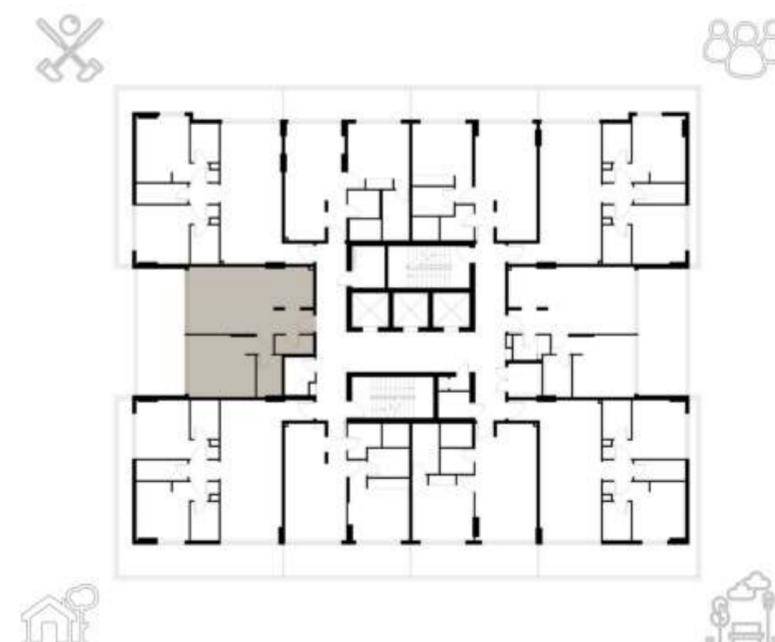

1. All dimensions are in imperial and metric, and measured from finish to finish excluding construction tolerances. 2. All materials, dimensions, and drawings are approximate only.
 3. Information is subject to change without notice, at developer's absolute discretion. 4. Actual area may vary from the stated area. 5. Drawings not to scale.
 6. All images used are for illustrative purposes only and do not represent the actual size, features, specifications, fittings, and furnishings.
 7. The developer reserves the right to make revisions / alterations, at it's absolute discretion, without any liability whatsoever.

